


Table with 2 columns: A and B. Row 1: TÄHISTUS: PLAN, ALA. Row 2: OLEV KRUNDI PIR. Row 3: OLEVAD KATASTRIKSUSED. Row 4: A. Tammenõva kü. 24501.001.0544. Maatundusmaa 100%. 19,28 ha. Row 5: B. Vahukari kü. 24504.004.0260. Maatundusmaa 100%. 13691 m².

Table with 2 columns: C and D. Row 1: TÄHISTUS: PLAN, ALA. Row 2: OLEV KRUNDI PIR. Row 3: PLANEERITAVAD KRUNDID. Row 4: 1. pos 1. plan Arimaa 100%. Row 5: 2. pos 2. plan Elamumaa 100%. Row 6: 3. pos 3. plan Transpordimaa 100%. Row 7: 4. pos 4. plan Elamumaa 100%.

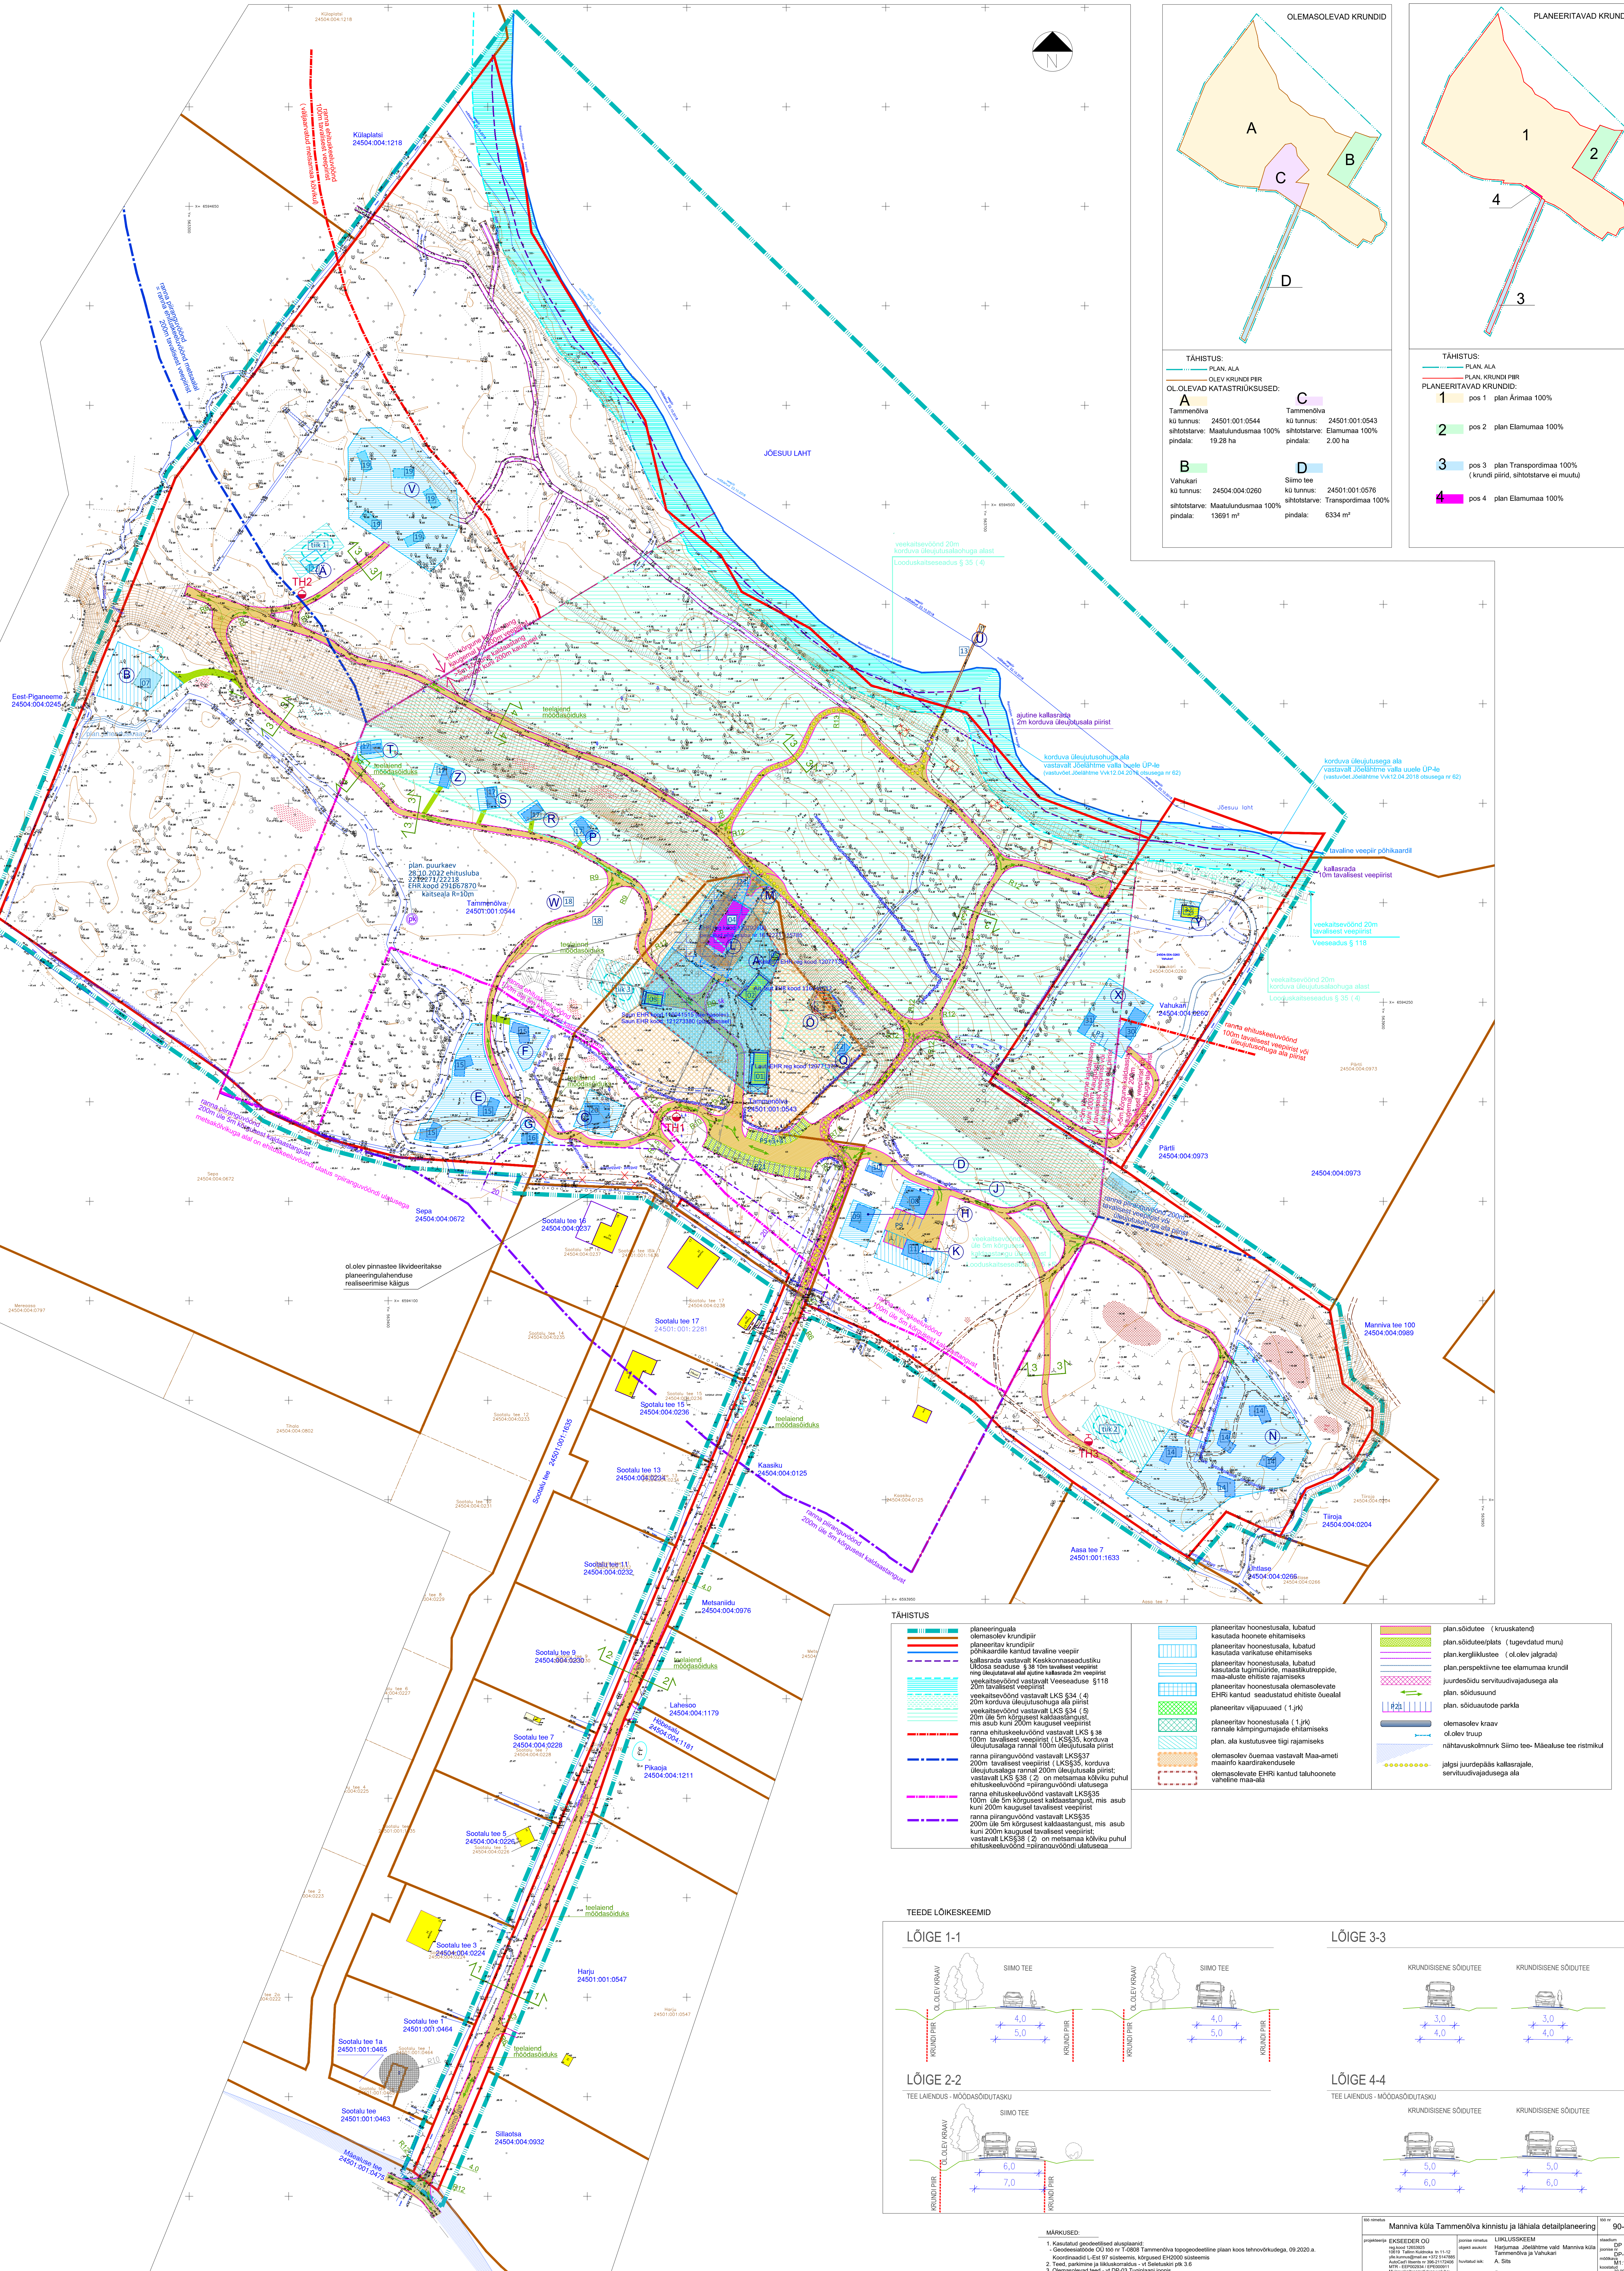

TÄHISTUS legend table with 4 columns. Column 1: Line styles for planning area, parcel boundaries, and roads. Column 2: Line styles for green spaces and drainage. Column 3: Line styles for utility lines. Column 4: Line styles for planning boundaries and parking areas.

